



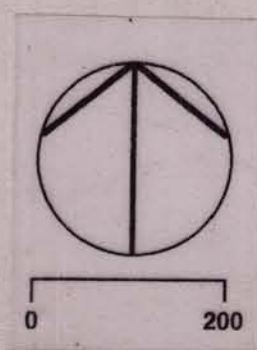

18.02.19 TL3901

2008 photo

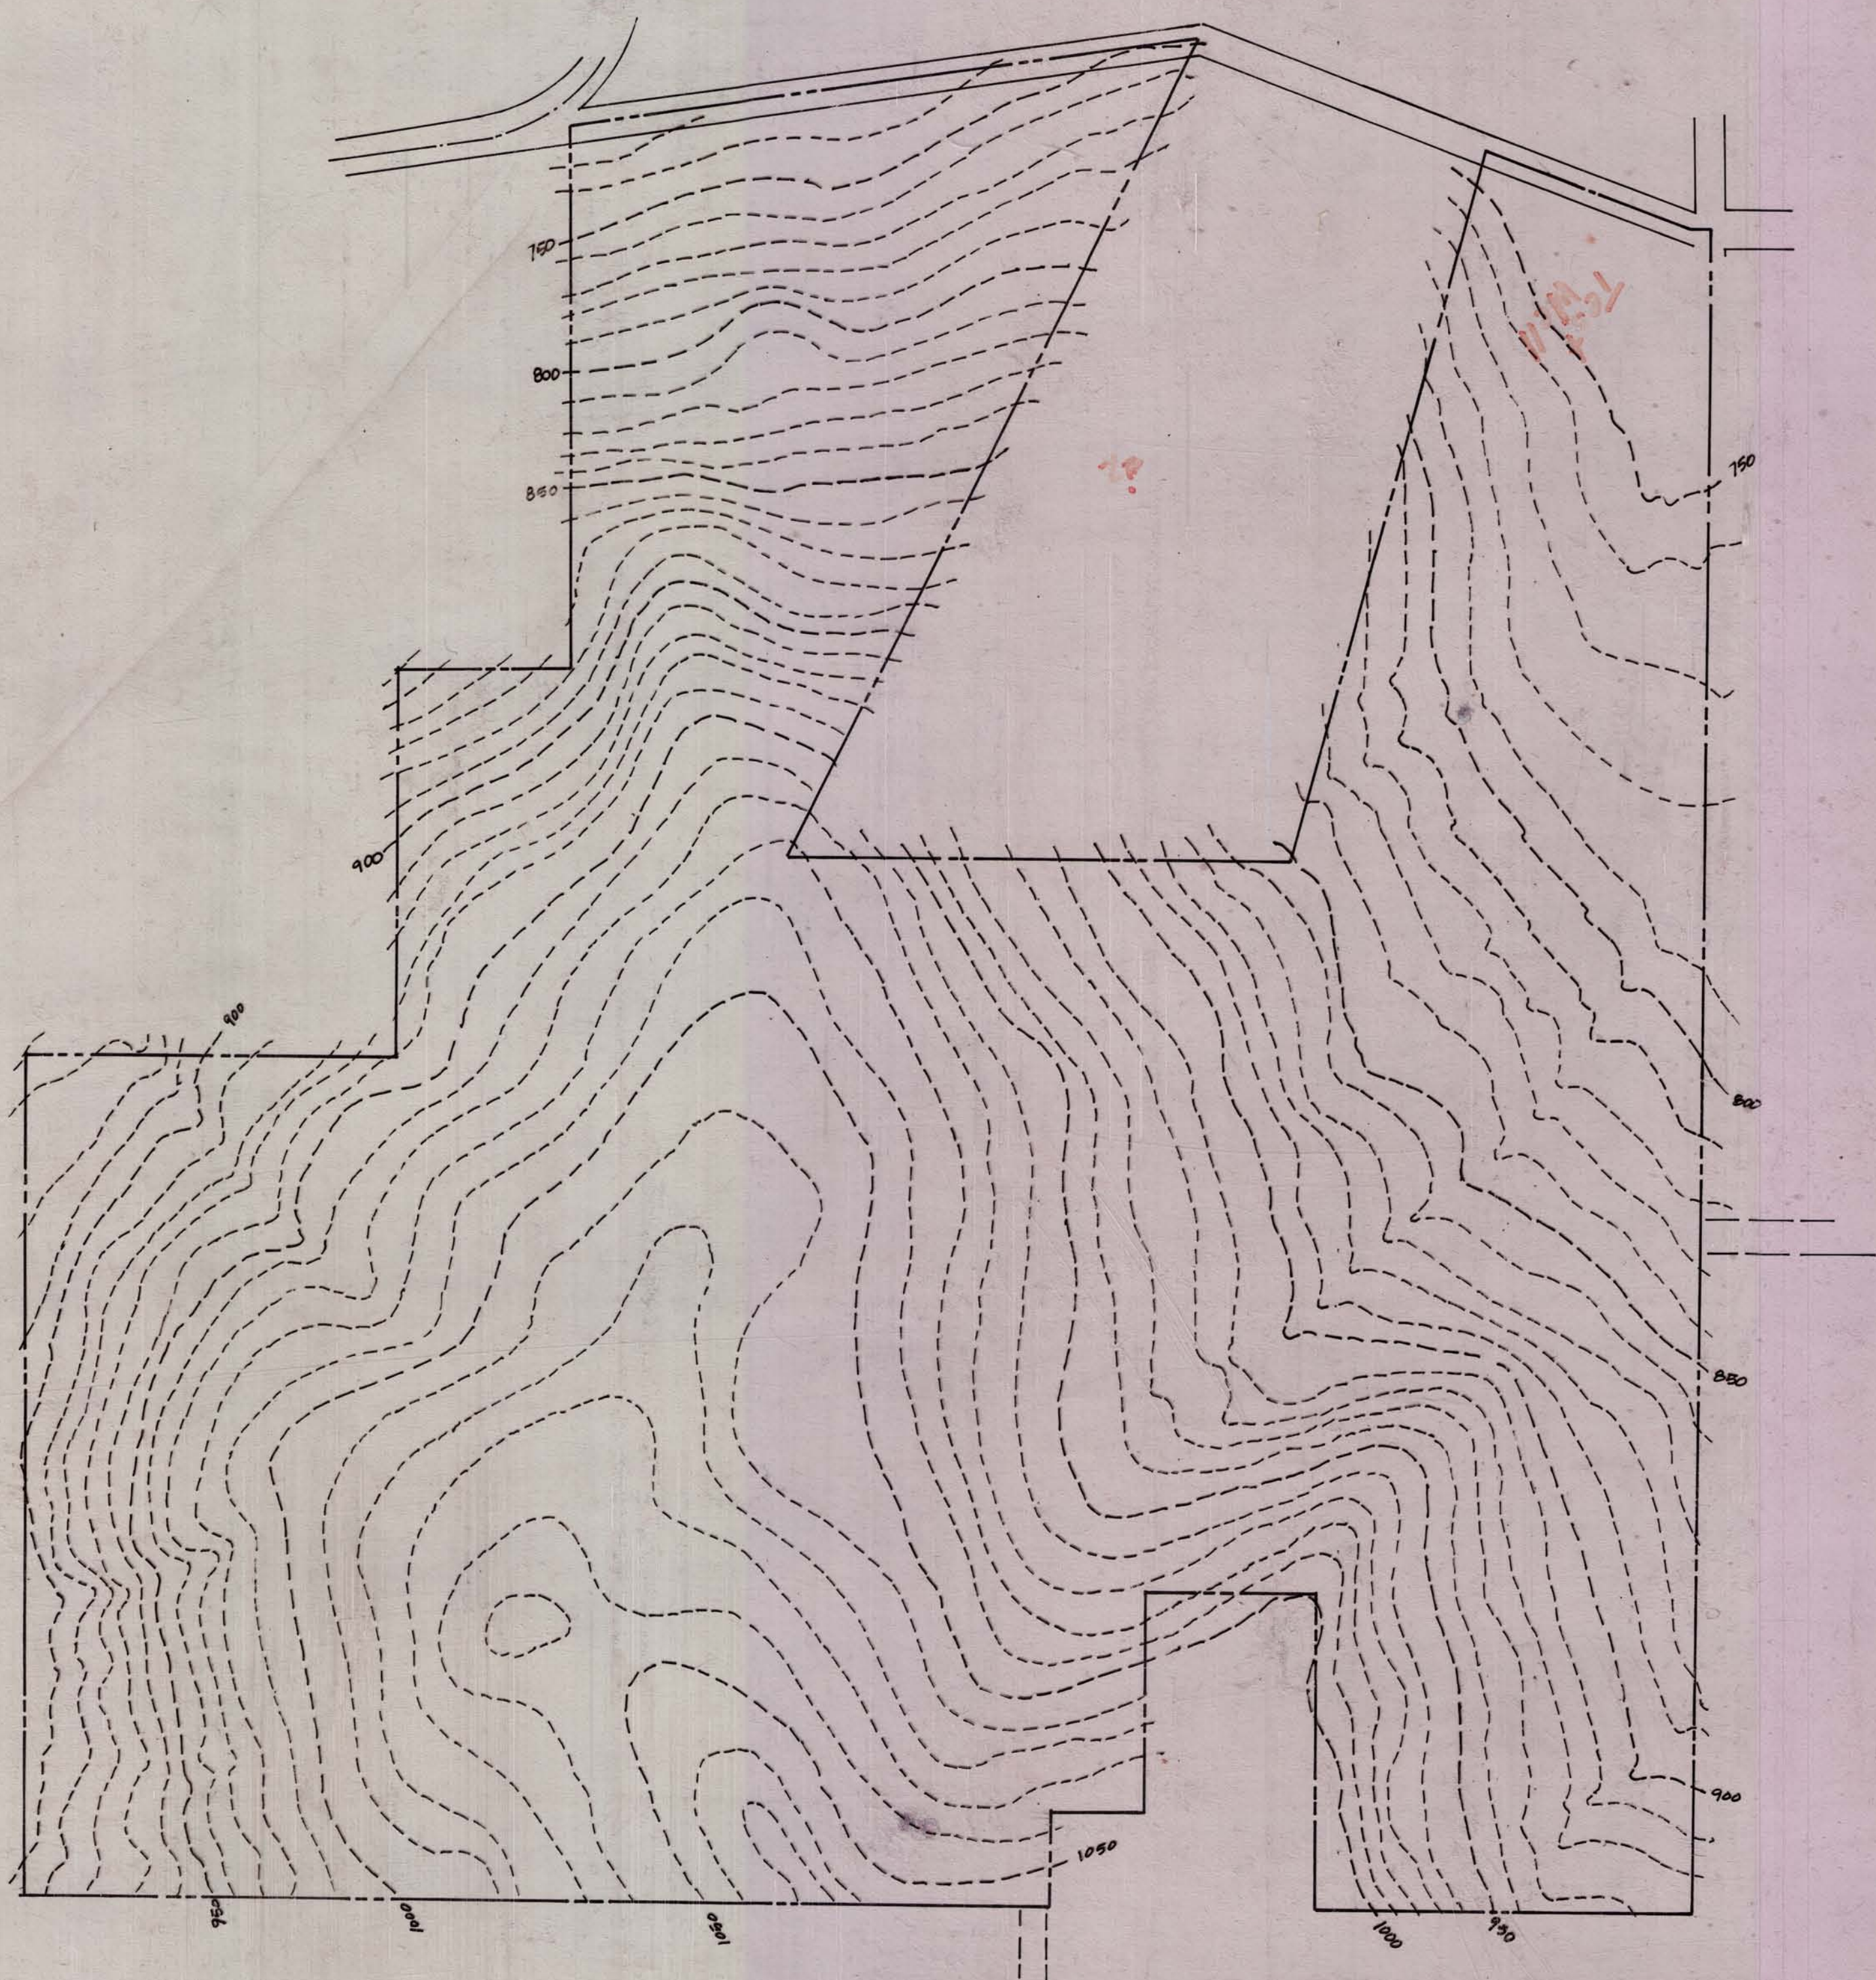

LANESIGN
ASSOCIATES



LANDSCAPE ARCHITECTS & PLANNERS
211 O STREET, SPRINGFIELD, OREGON 97477
(503) 728-6104 FAX 728-3896

0 200

SANITARY IMPROVEMENTS FOR STAFFORDSHIRE

MOBILE HOME PARK
 IN THE W 1/2 SECTION 19, T.18S, R.2W, W.M. &
 E 1/2 SECTION 24, T.18S, R.3W, W.M.
 IN
 LANE COUNTY, OREGON

System No.	Lots Served
1	79,80,81,131
2	76,77,78
3	73,74,75
4	70,71,72
5	66,67,68,69
6	63,64,65
7	59,60,61,62
8	56,57,58
9	52,53,54,55
10	48,49,50,51
11	44,45,46,47
12	40,41,42,43
13	36,37,38,39
14	25,26,27,28
15	29,30,31,32
16	21,22,23,24
17	18,19,20
18	33,34,35
19	14,15,16,17
20	11,12,13,82
21	10,83,84,93
22	85,86,87,88
23	8,9,90,91,92
24	5,6,7,89
25	2,3,4
26	94,95,96
27	102,103,104
28	105,106,107,108,109
29	Rec. Bldg., & Pool
30	97,98,99,100,101
31	1,110
32	127,128,129,130
33	111,112
34	113,114,125,126
35	115,116,123,124
36	117,118,119
37	120,121,122

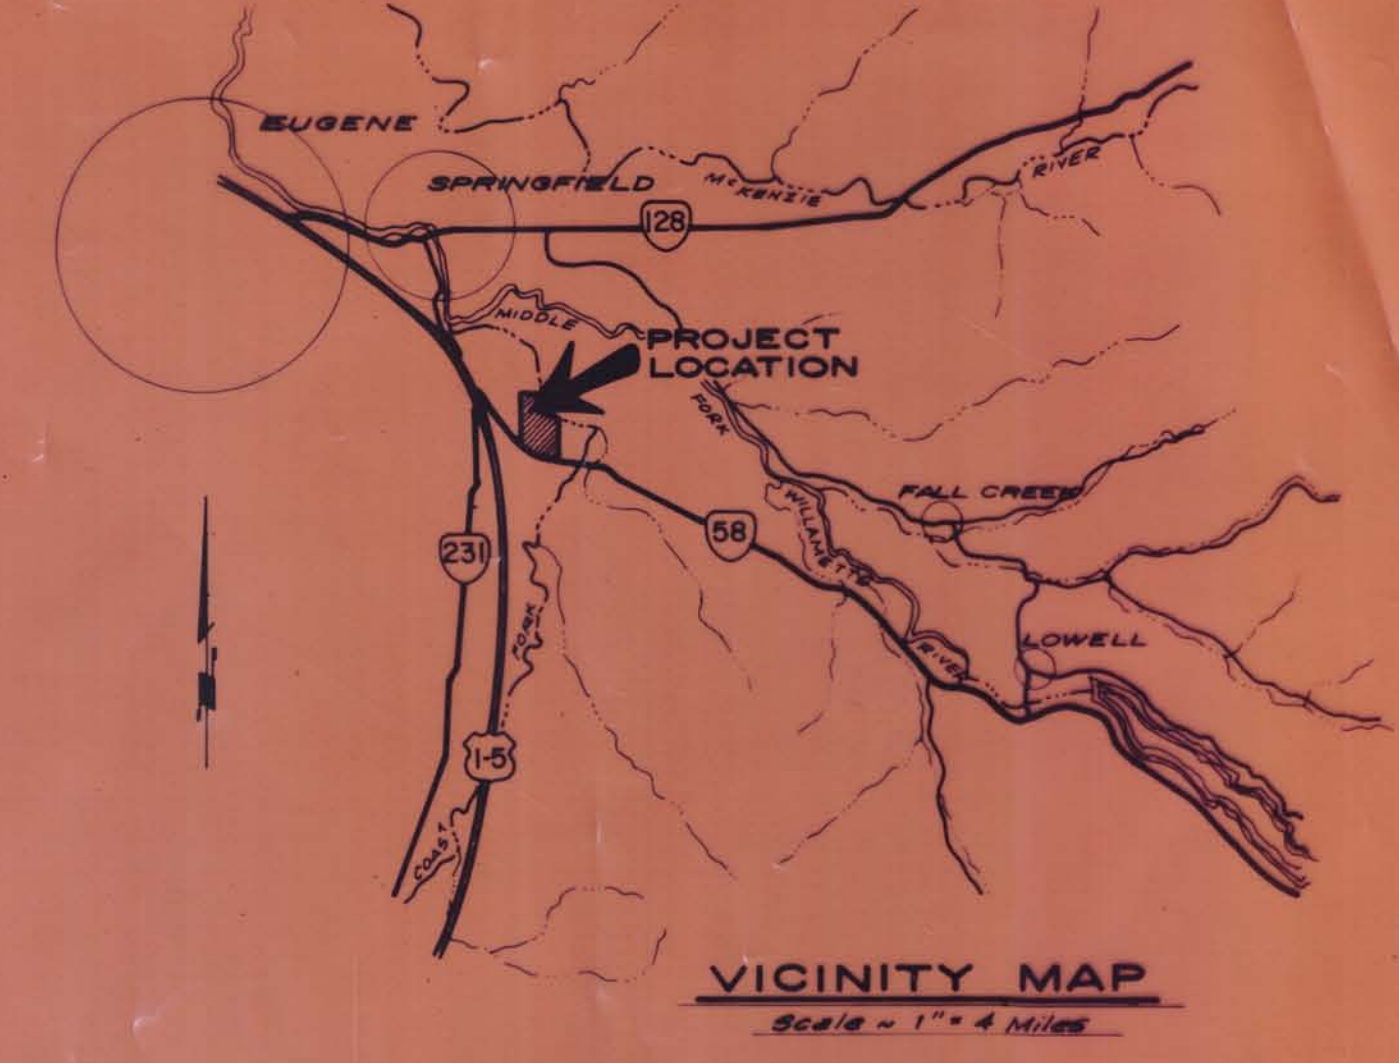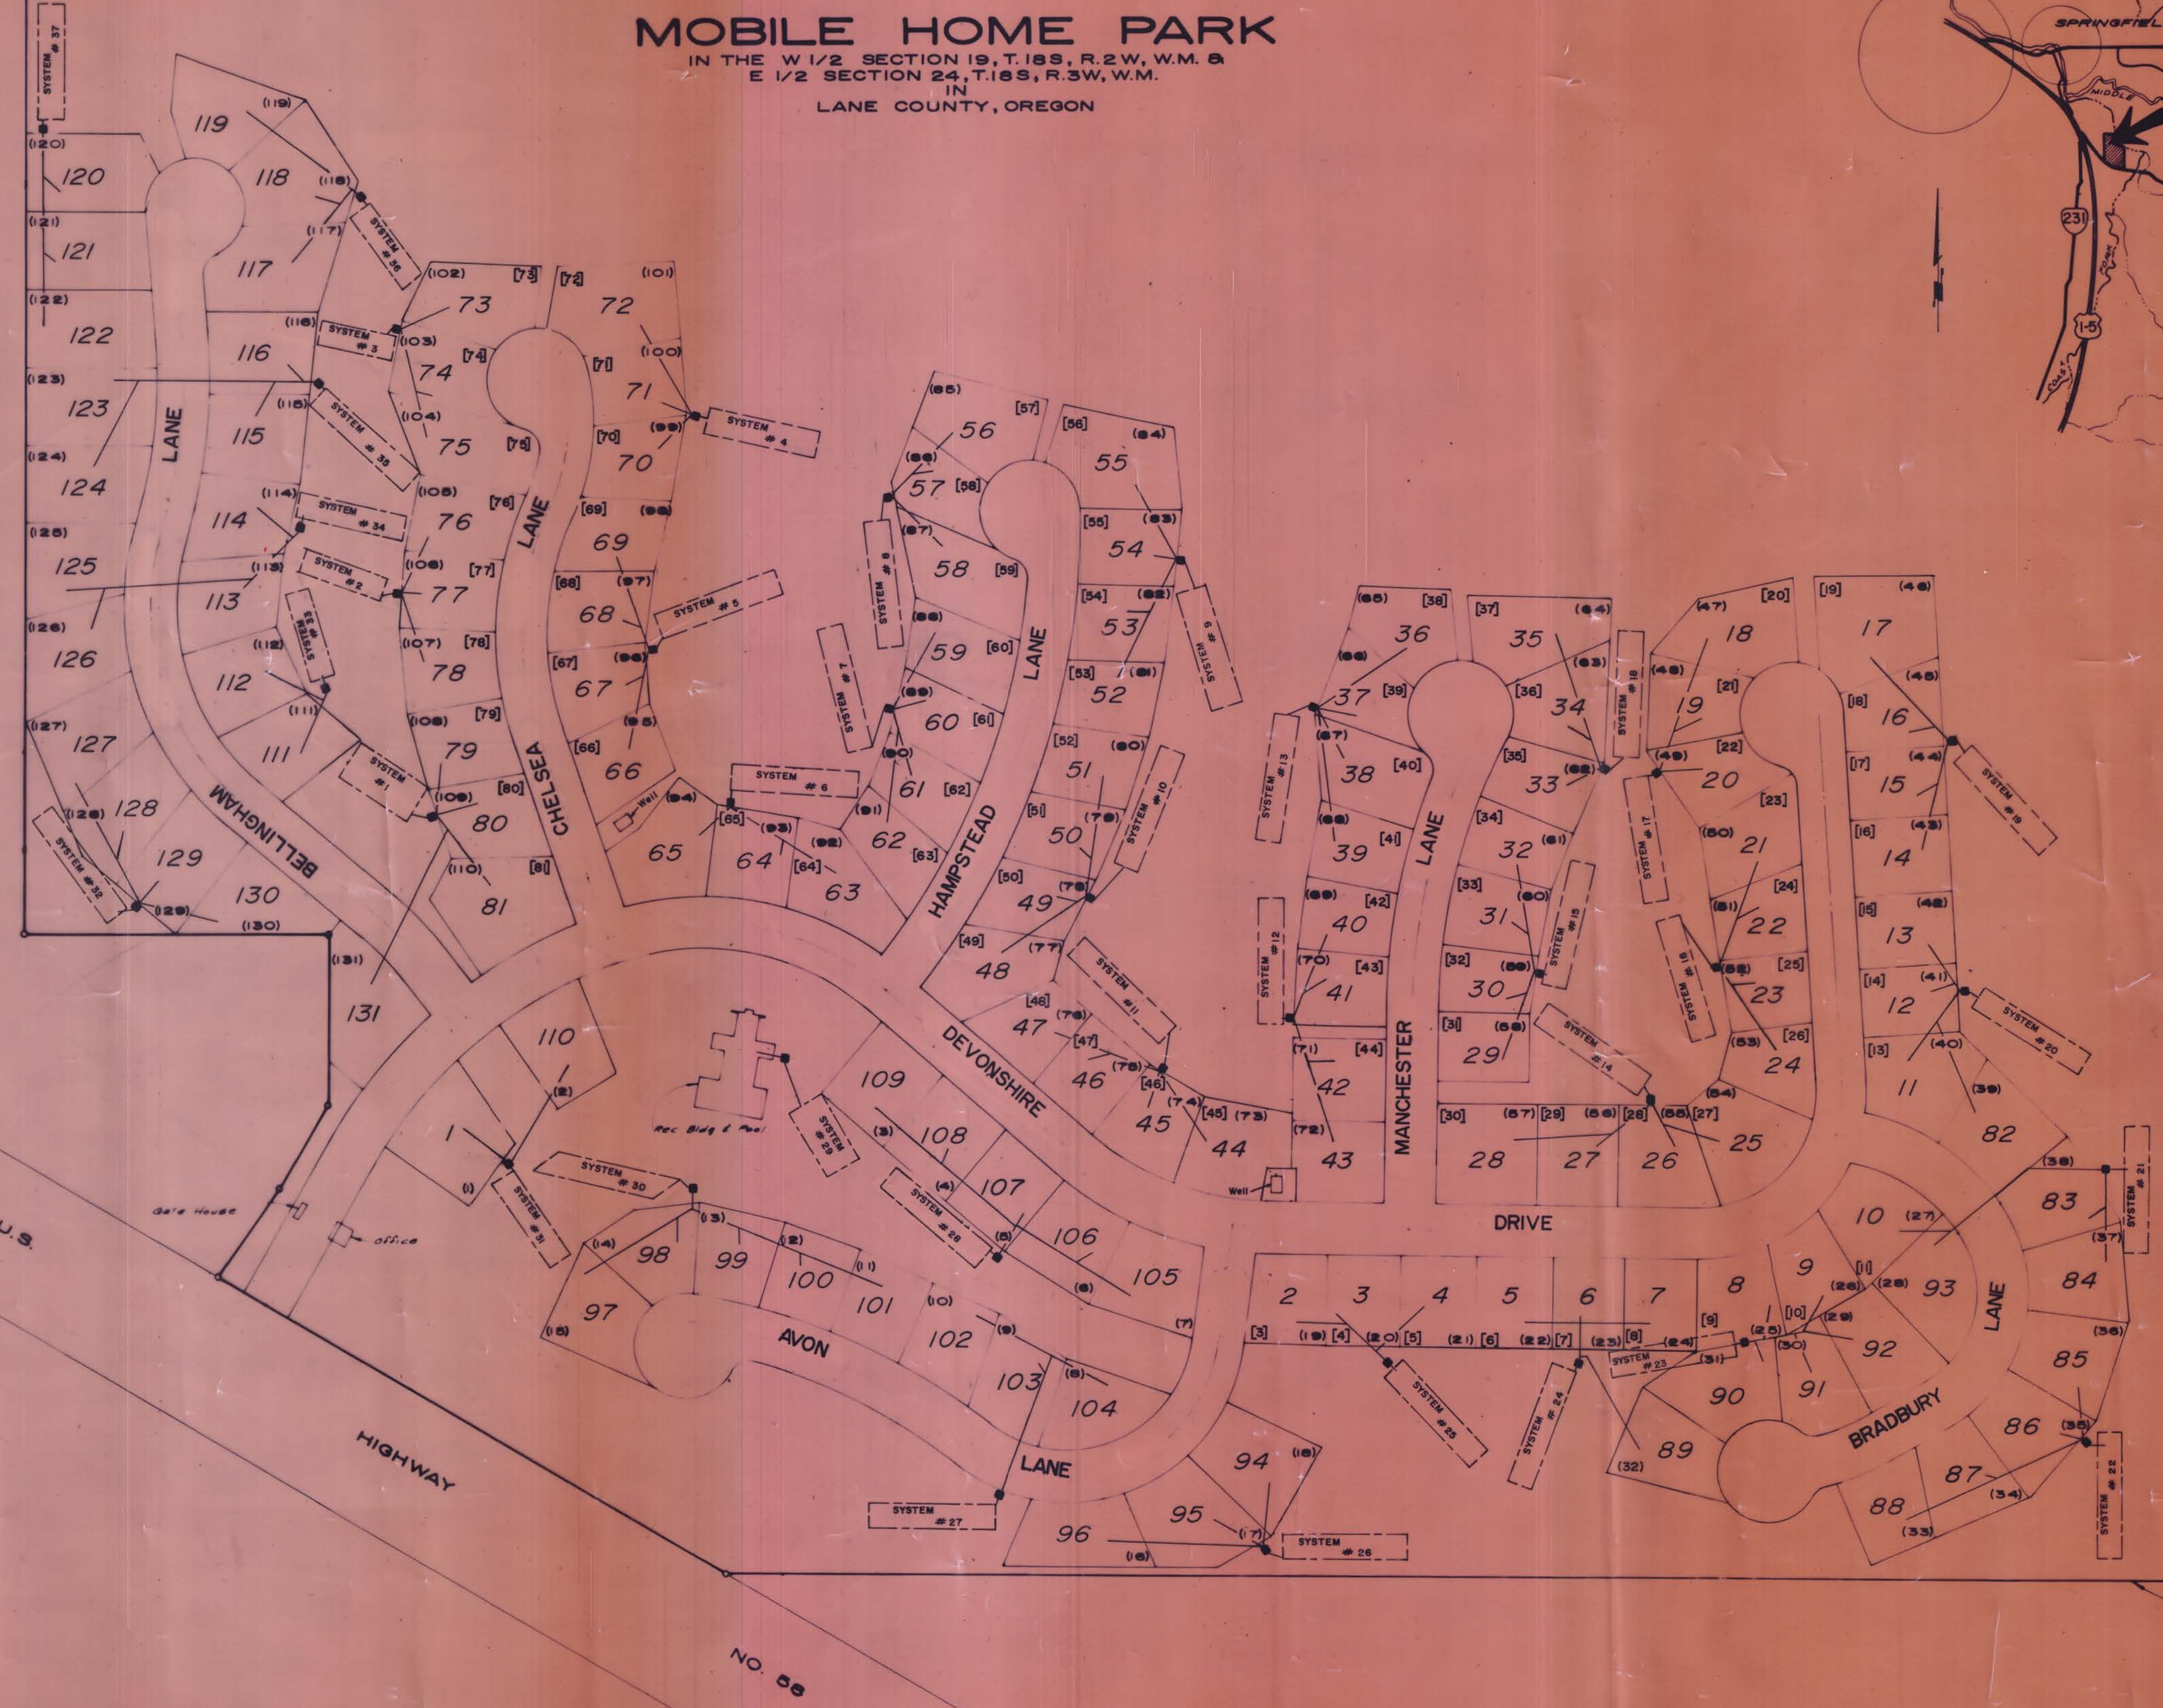

- 49 — Current Set of Subdivision Lot Numbers
- (49) — Former Set of Mobile Home Unit Numbers (1981)
- [49] — Original Set of Mobile Home Unit Numbers (1977)


ROGERS ENGINEERING GROUP
 CONSULTING ENGINEERS
 78A CENTENNIAL LOOP • EUGENE, OREGON 97401 • (503) 484-0227

OWNER:
 AMERICAN MOBILHOME PARK
 INVESTMENTS, INCORPORATED
 1888 CENTURY PARK EAST
 LOS ANGELES, CALIFORNIA 90067
 PHONE: (213) 277-4900

OPERATOR:
 STAFFORDSHIRE, INC.
 34821 HIGHWAY 58
 EUGENE, OREGON 97405
 PHONE: (503) 747-8308

SANITARY IMPROVEMENTS FOR STAFFORDSHIRE


MOBILE HOME PARK
 IN THE W 1/2 SECTION 19, T.18S, R.2W, W.M. &
 E 1/2 SECTION 24, T.18S, R.3W, W.M.
 IN
 LANE COUNTY, OREGON

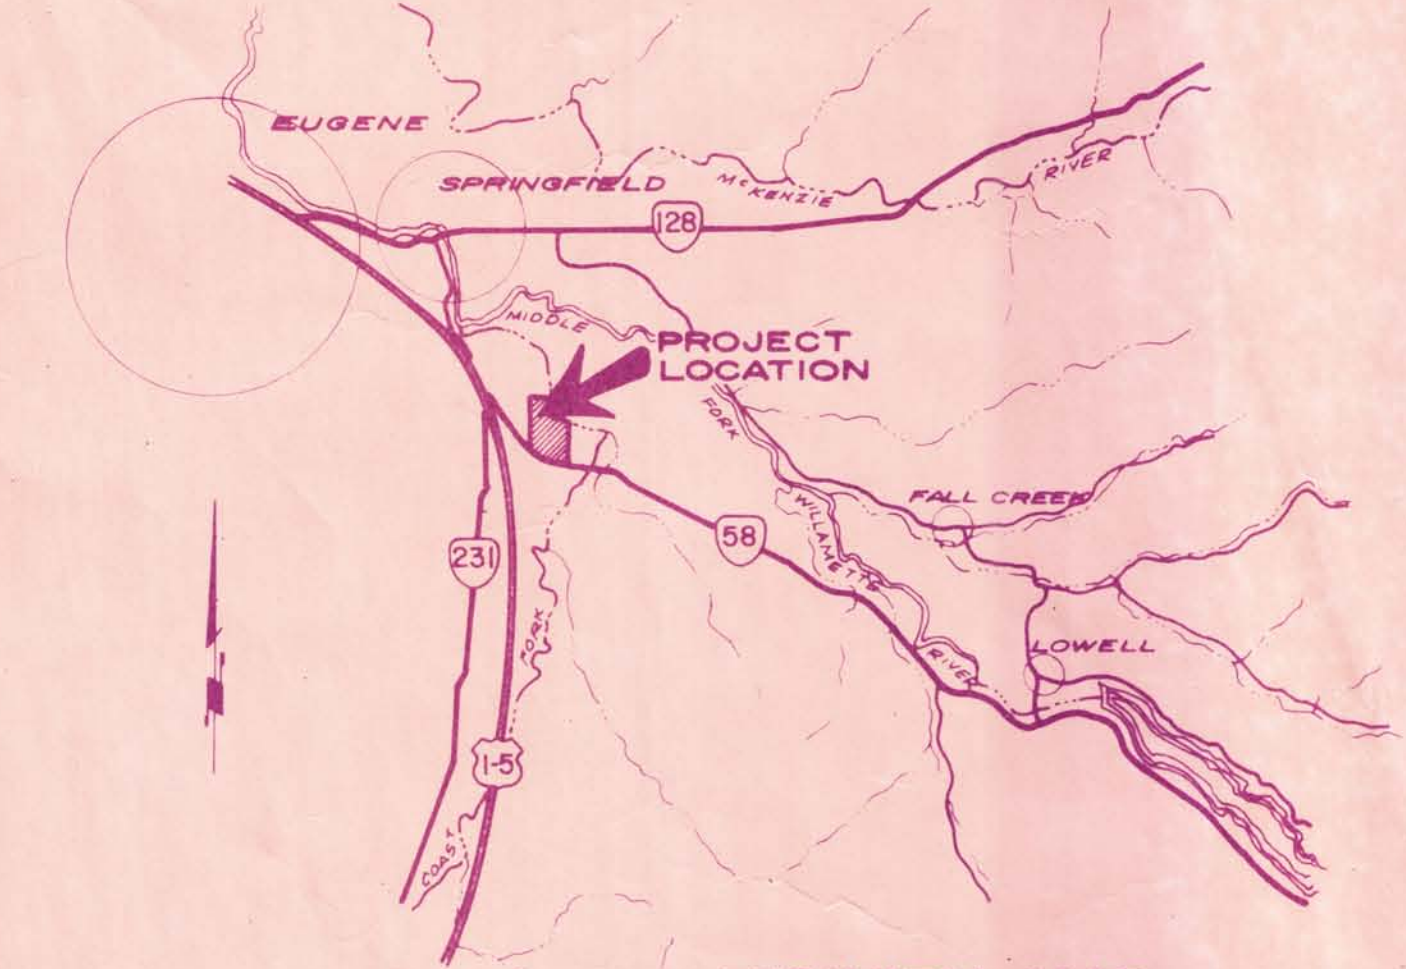

VICINITY MAP
 Scale = 1" = 4 Miles



System No.	Lots Served
1	79,80,81,131
2	76,77,78
3	73,74,75
4	70,71,72
5	66,67,68,69
6	63,64,65
7	59,60,61,62
8	56,57,58
9	52,53,54,55
10	48,49,50,51
11	44,45,46,47
12	40,41,42,43
13	36,37,38,39
14	25,26,27,28
15	29,30,31,32
16	21,22,23,24
17	18,19,20
18	33,34,35
19	14,15,16,17
20	11,12,13,82
21	10,83,84,93
22	85,86,87,88
23	8,9,90,91,92
24	5,6,7,89
25	2,3,4
26	94,95,96
27	102,103,104
28	105,106,107,108,109
29	Rec. Bldg. & Pool
30	97,98,99,100,101
31	1,110
32	127,128,129,130
33	111,112
34	113,114,125,126
35	115,116,123,124
36	117,118,119
37	120,121,122

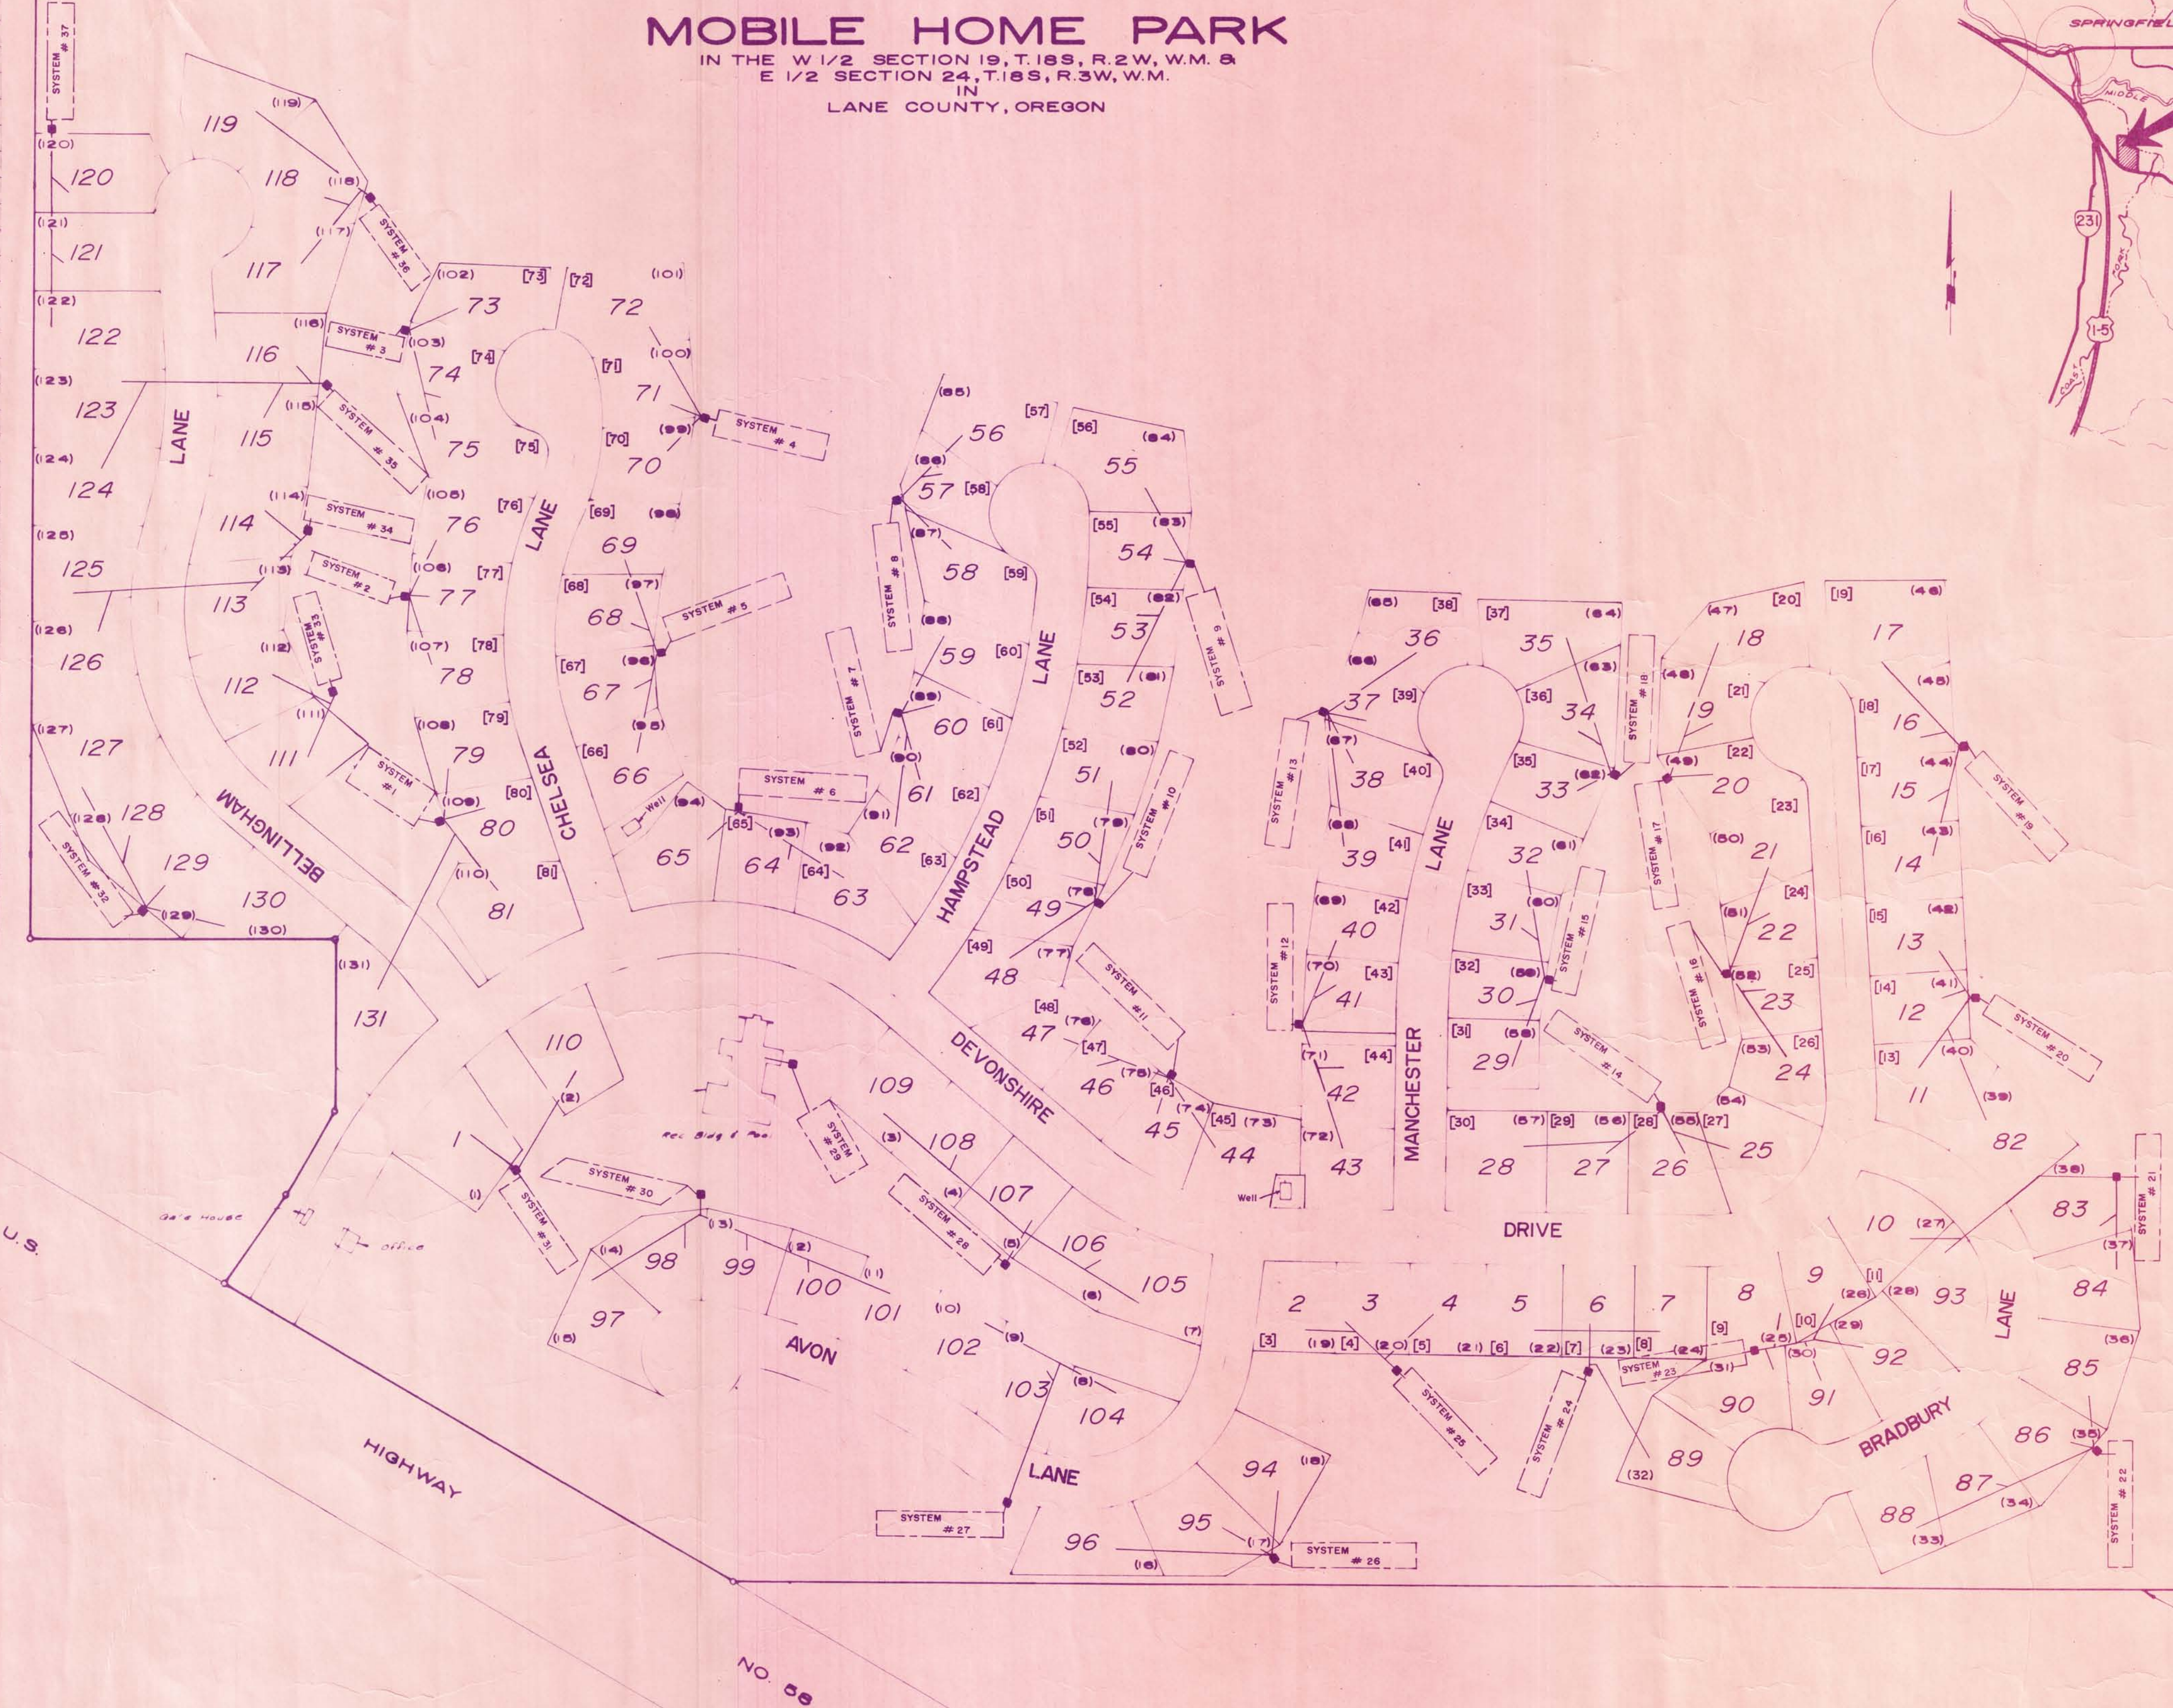

49 — Current Set of Subdivision Lot Numbers
 (49) — Former Set of Mobile Home Unit Numbers (1981)
 [49] — Original Set of Mobile Home Unit Numbers (1977)

ROGERS ENGINEERING GROUP
 CONSULTING ENGINEERS
 78A CENTENNIAL LOOP • EUGENE, OREGON 97401 • (503) 484-0227

OWNER:
 AMERICAN MOBILHOME PARK
 INVESTMENTS, INCORPORATED
 1888 CENTURY PARK EAST
 LOS ANGELES, CALIFORNIA 90067
 PHONE: (213) 277-4900

OPERATOR:
 STAFFORDSHIRE, INC.
 34621 HIGHWAY 58
 EUGENE, OREGON 97405
 PHONE: (503) 747-8506